


CROSS SECTION A-A

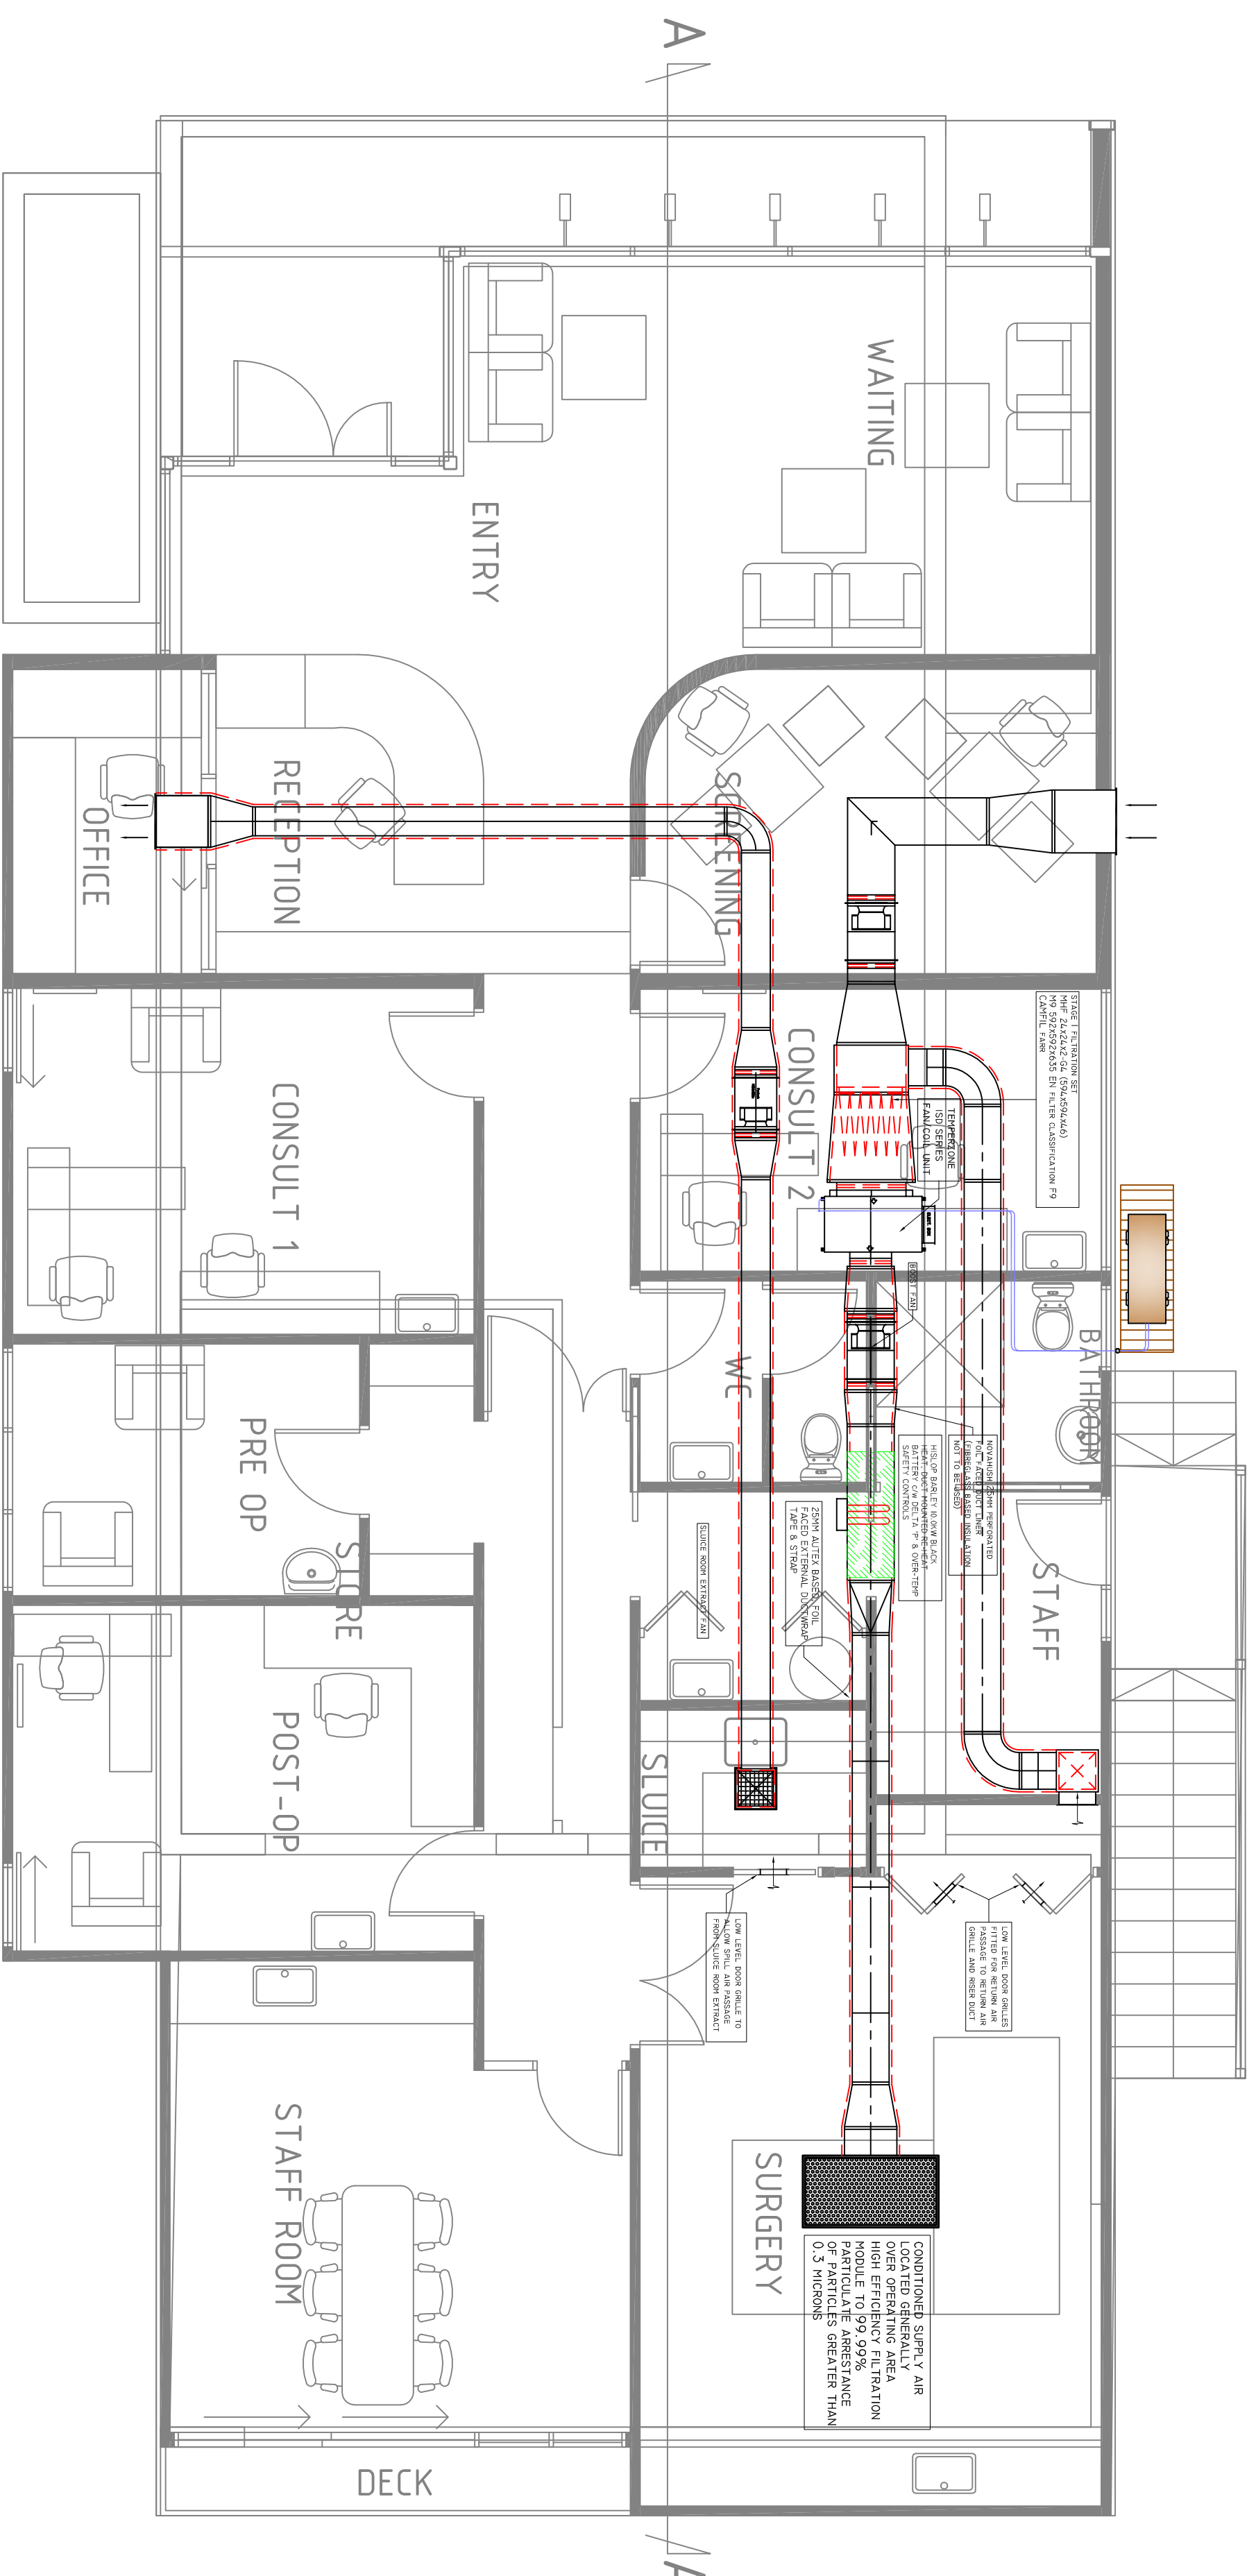

PLAN VIEW Scale 1:50

- NOTES:
- GRILLE REFERENCE
 - AIR VOLUME (l/s)
 - ACOUSTIC FLEXIBLE DUCT
 - TURNING VANES
 - 25mm FOILED FACED AULTEX BASED FOIL FACED EXTERNAL DUCT WRAP
 - 25mm FOILED FACED ACOUSTIC INTERNAL NOVAHUSH INSULATION
 - OUTDOOR AIR VOLUME (l/s)
 - CONDENSATE PIPES
 - REFRIGERANT PIPES
 - FD FIRE DAMPER
 - DOOR GRILLE

REV	DATE	BY	APPROVED

ALL WORK SHOWN ON THIS DRAWING IS TO BE CONSIDERED AS A GUIDE ONLY. THE CONTRACTOR SHALL VERIFY ALL DIMENSIONS AND CONDITIONS ON SITE BEFORE COMMENCING WORK.

NSA ALL SEASONS air conditioning

TELEPHONE: 07 578 8200
 FAX: 07 578 3707
 WWW.ALL-SEASONS.CO.NZ

PROJECT TITLE:
 LASER EYE CLINIC
 22 THACKERAY STREET
 HAMILTON

SHEET TITLE:
 AIRCONDITIONING & VENTILATION
 PLAN & SECTIONAL VIEW
 SURGERY ROOM

DRAWING INFORMATION

SCALE	DWG DATE	DESIGNED BY
A1-1:50	28/01/11	AM/MSW
	DRAWN BY	CHECKED BY
	AM/MSW	AM
JOB NO	DRAWING NUMBER	
AS-XXXX	M-001	