


NOTES:

**LEGEND**

- GRILLE REFERENCE
- AIR VOLUME (l/s)
- AC1 AIR HANDLER UNIT ID
- ACOUSTIC FLEXIBLE DUCT
- TURNING VANES
- 25mm FOLDED FACED DUCT WRAP EXTERNAL INSULATION
- 25mm FOLDED FACED DUCT WRAP ACOUSTIC INTERNAL INSULATION
- OUTSIDE AIR VOLUME (l/s)
- CONDENSATE PIPES
- REFRIGERANT PIPES
- FIRE DAMPER
- DOOR GRILLE

- Zone 1
- Zone 2
- Zone 3
- Zone 4
- Zone 5
- Zone 6
- Zone 7
- Zone 8
- Zone 9

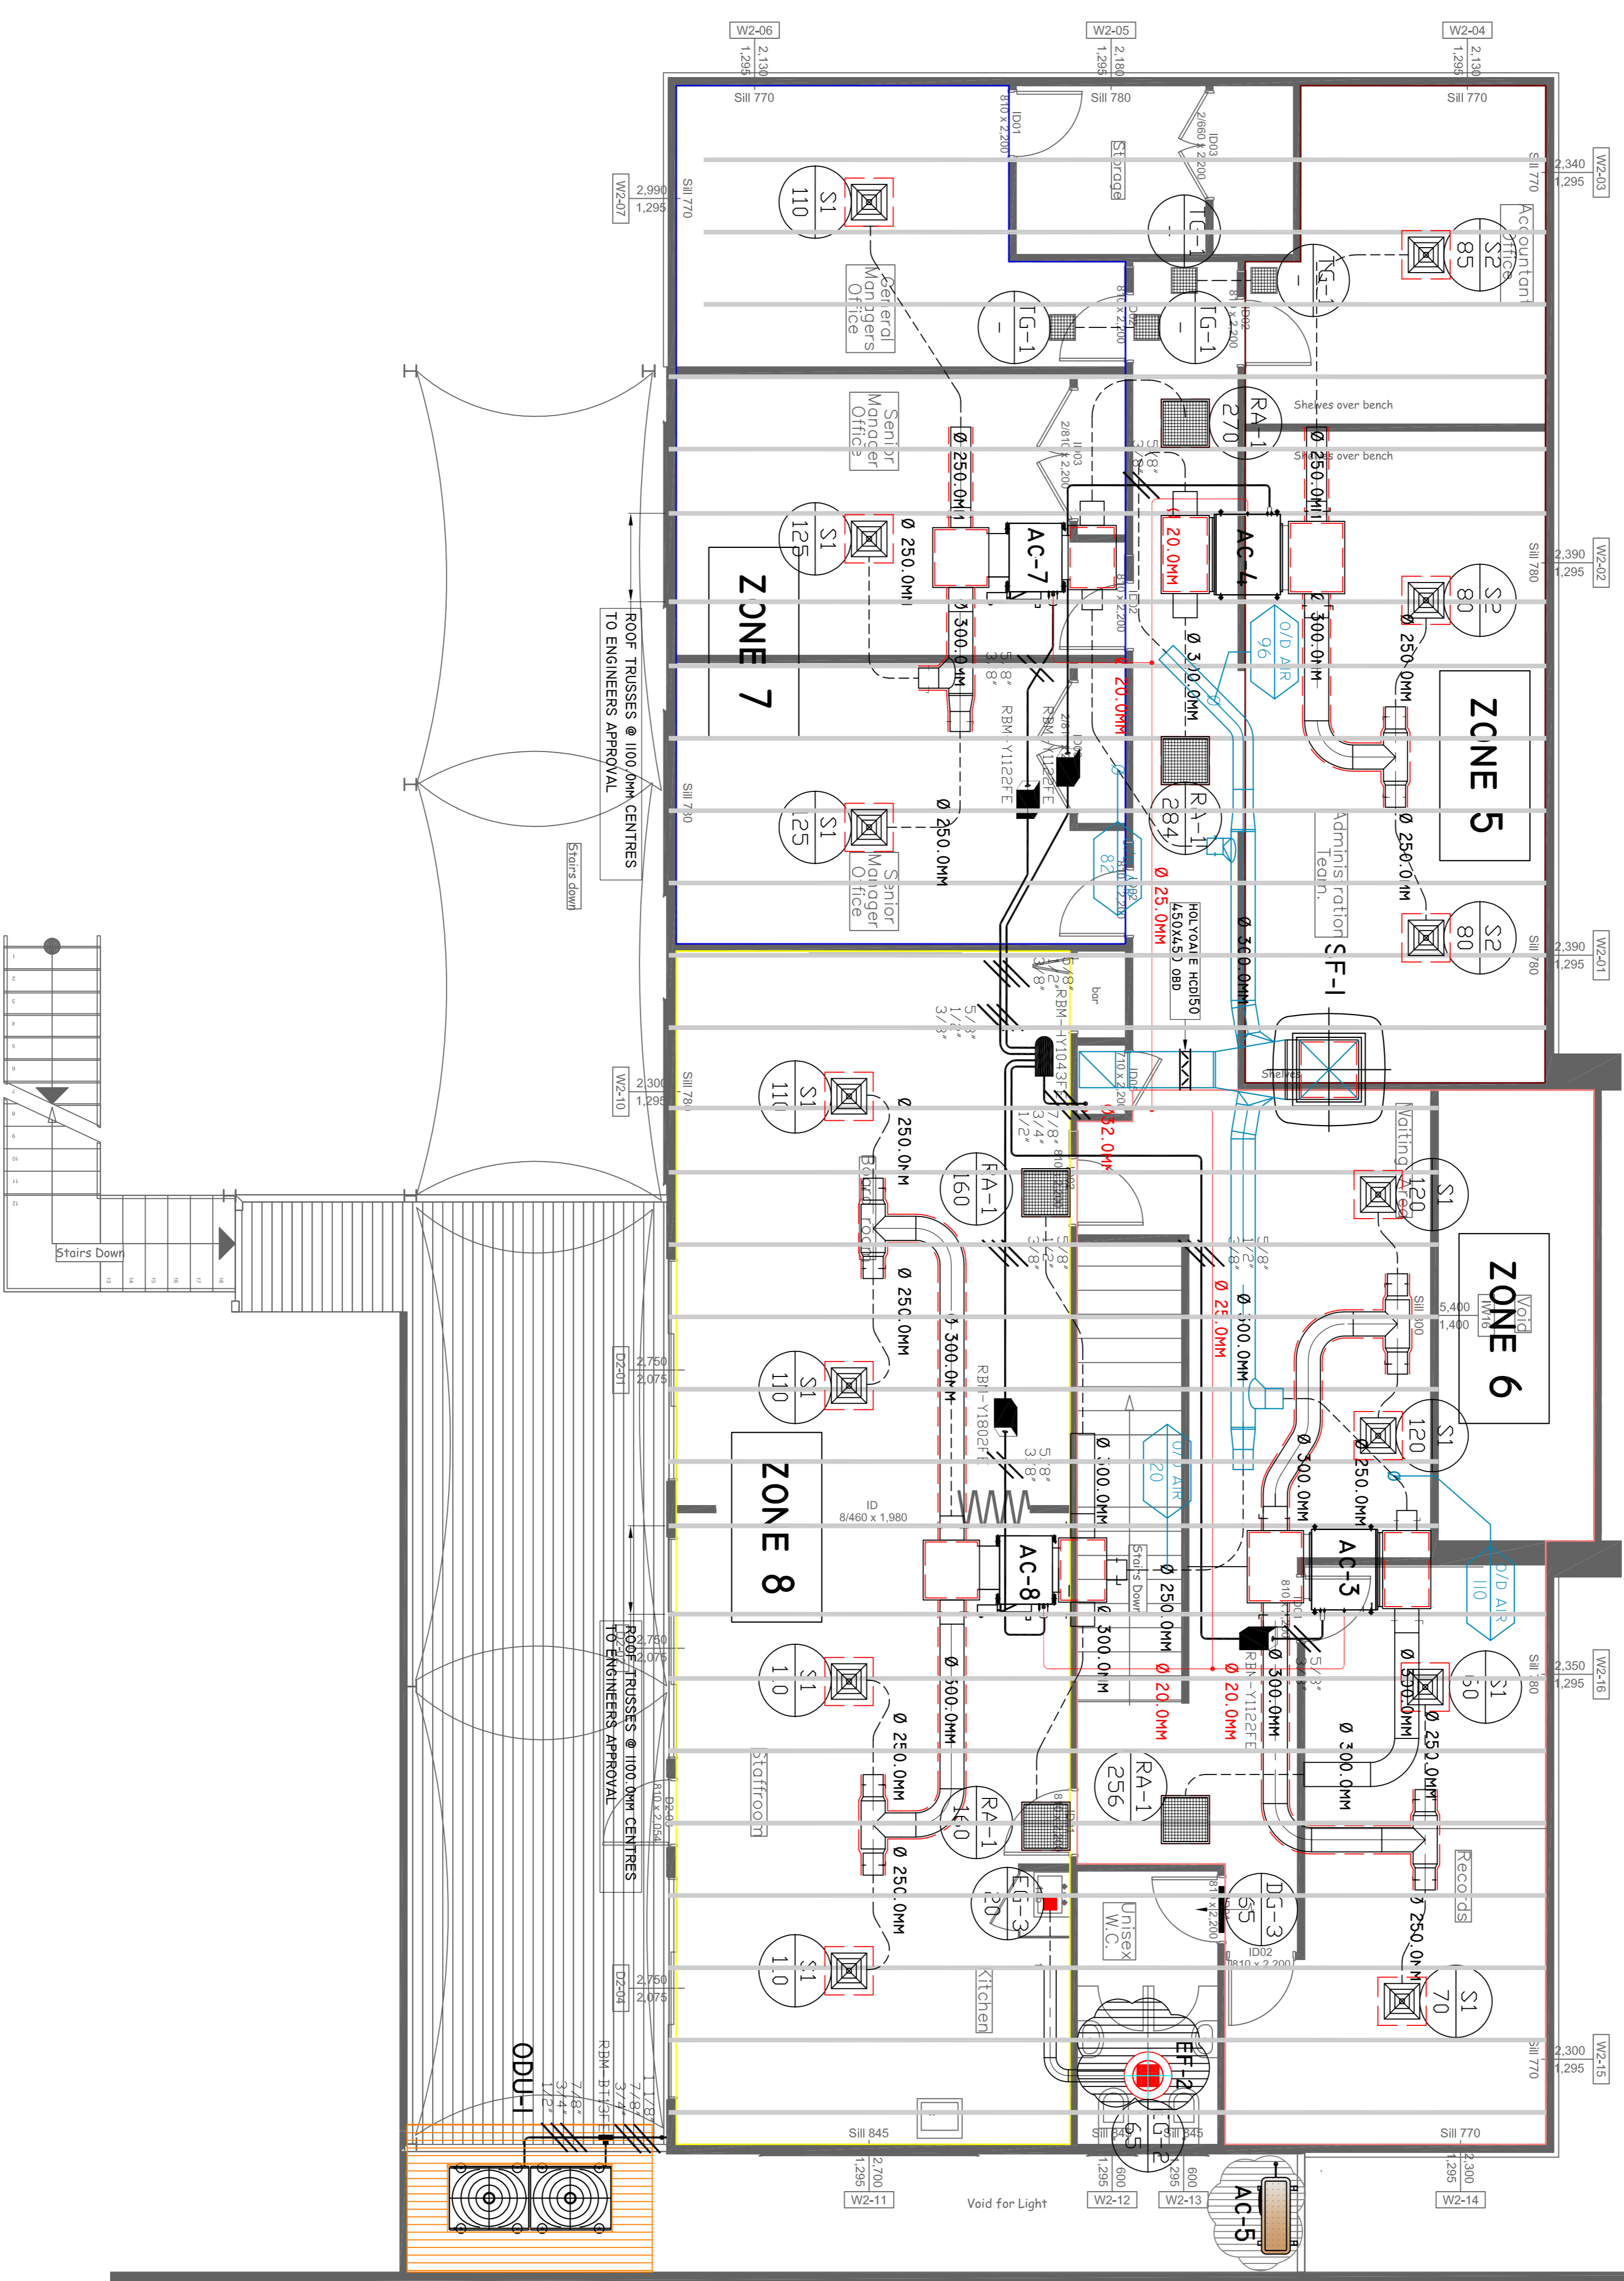

REV	DATE	BY	AMENDMENT
A	16/02/09	HC	DUCTED/RE-DESIGN

**NSA**  
**ALL SEASONS**  
 AIR CONDITIONING LTD  
 TELEPHONE: 07 578 1200  
 FAX: 07 578 3707  
 WWW.ALL-SEASONS.CO.NZ

PROJECT TITLE:  
 NEW OFFICE BLOCK  
 651 AIRPORT ROAD  
 CAMBRIDGE, WAIKATO DISTRICT C

SHEET TITLE:  
 MECHANICAL  
 PRELIMINARY LAYOUT  
 LEVEL ONE

DRAWING INFORMATION

SCALE:	DATE:	DESIGNED BY:
A1-1:50	20/09/09	HC
DESIGNED BY:	CHECKED BY:	DATE:
HC	HC	20/09/09

AS-XXXX M-02